


FILE: G:\projects\09007\Admin\Neighborhood B.dwg BY: jeff DATE: 16 Mar 2009 - 8:26am

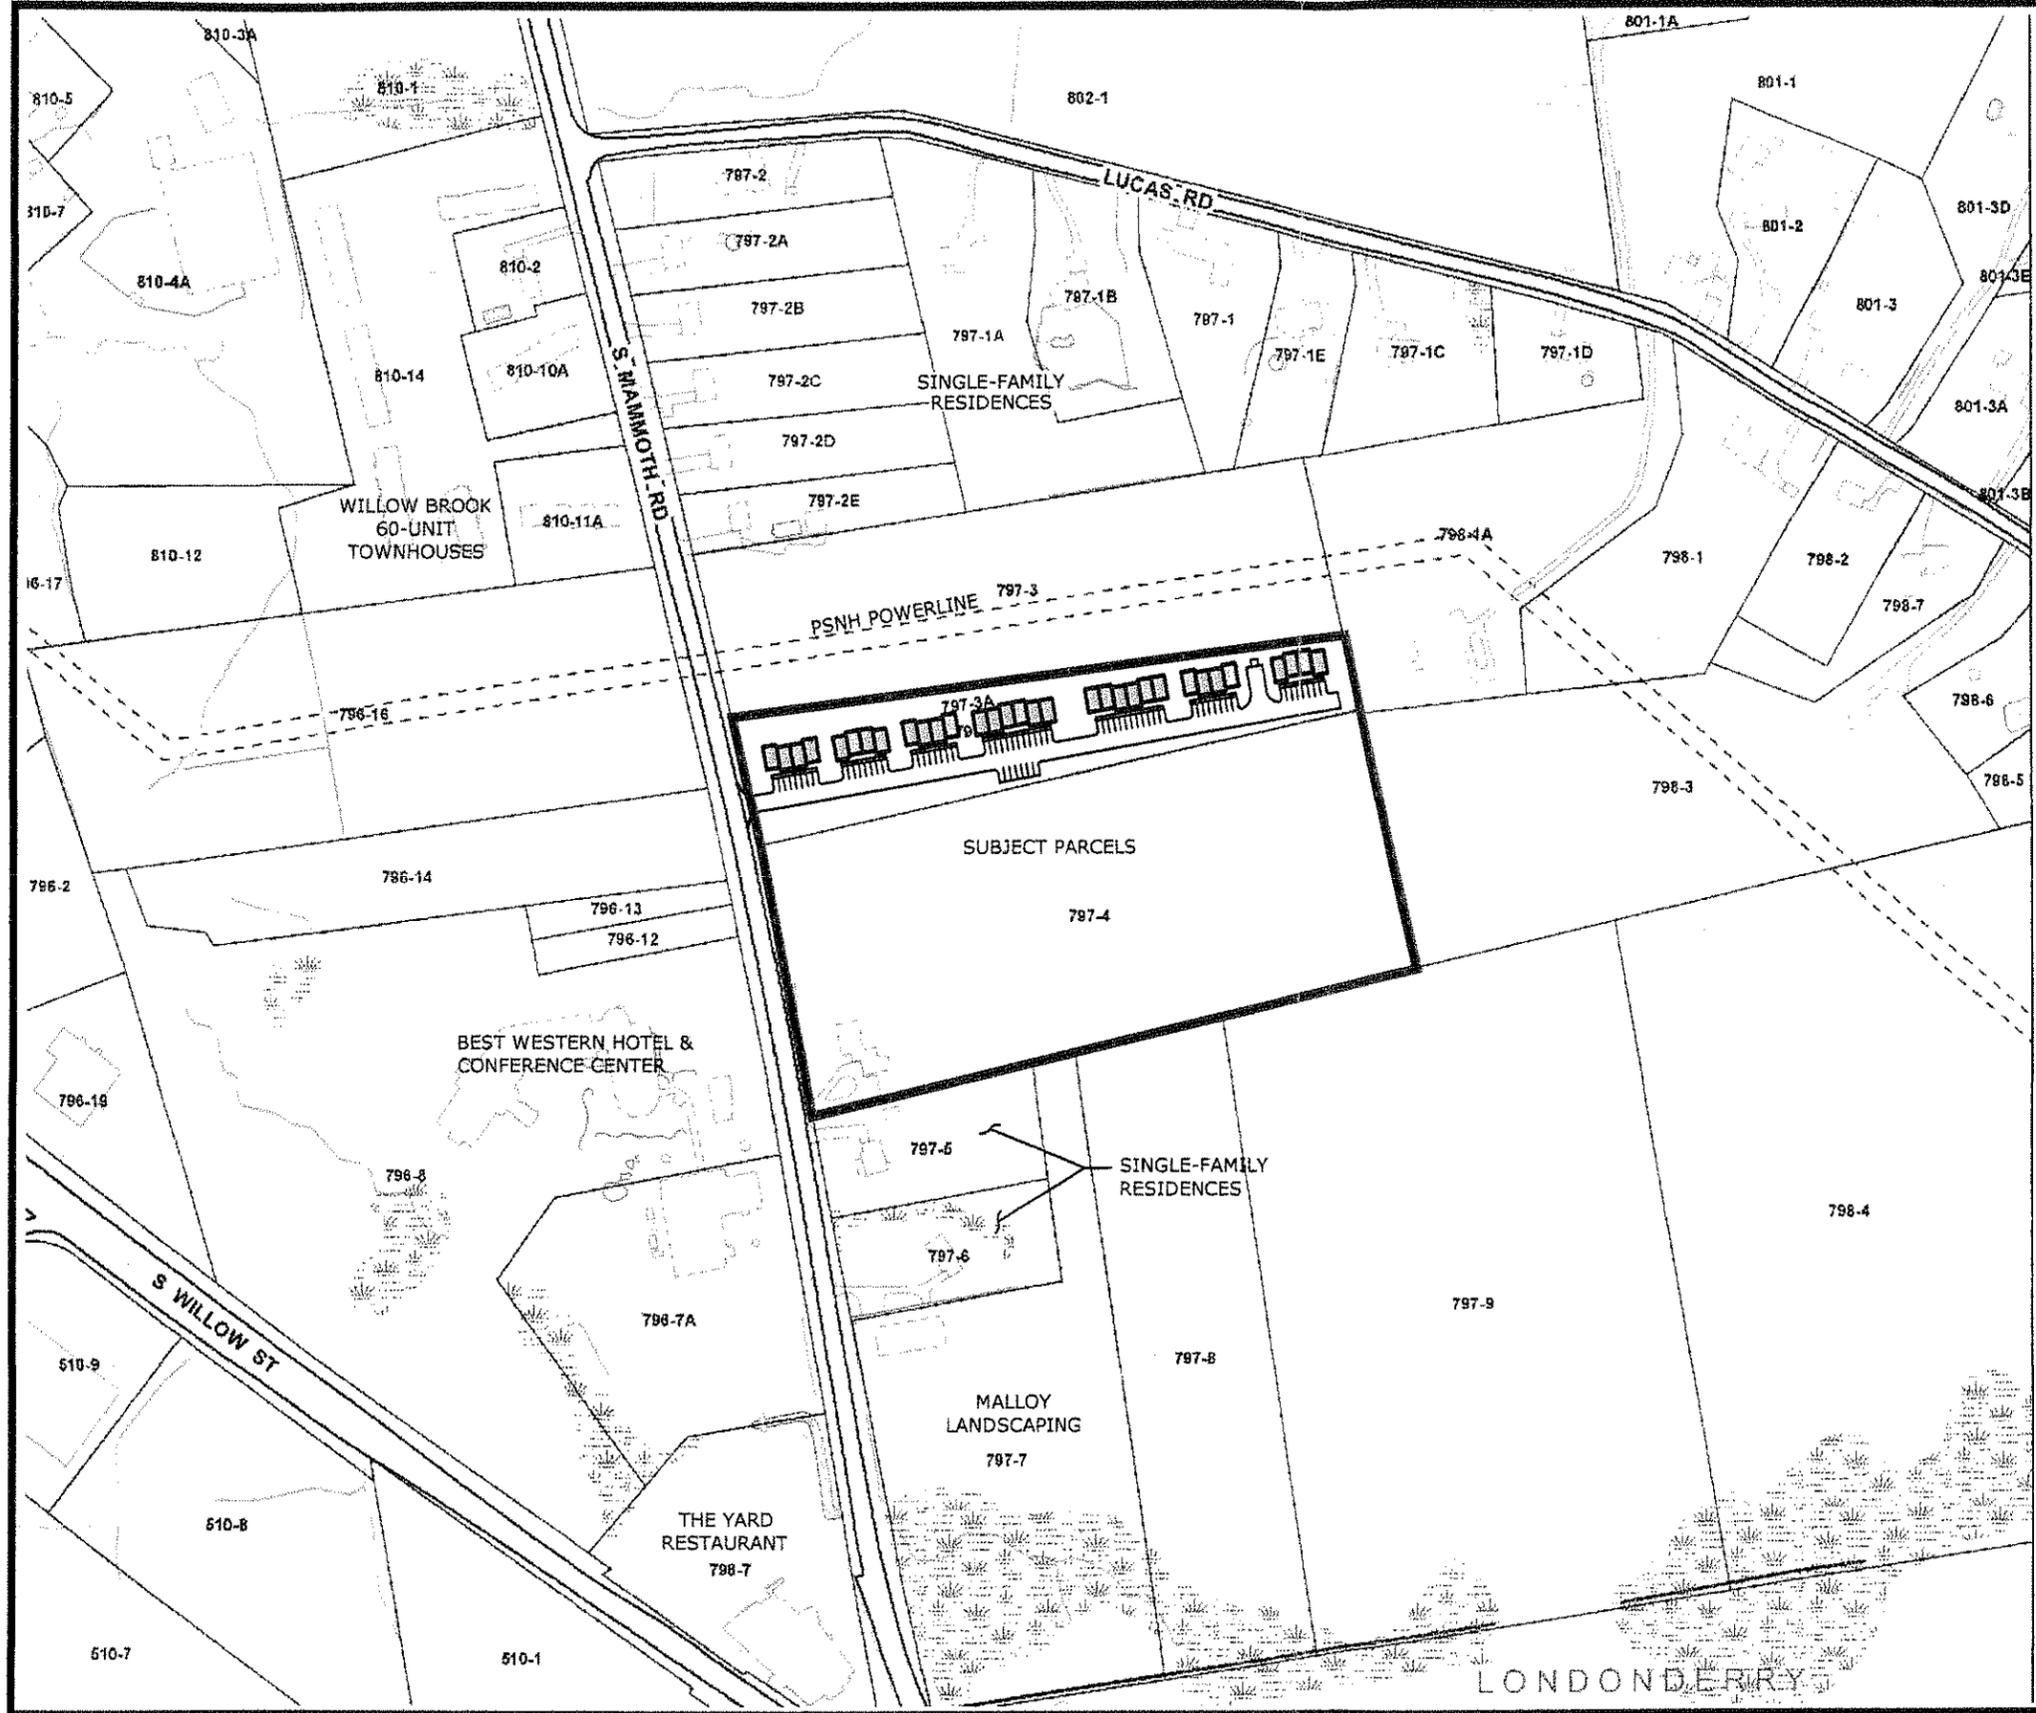

NOTES:

1. THIS EXHIBIT IS INTENDED TO ACCOMPANY A REQUEST TO REZONE THE SUBJECT PARCELS, MAP 797 LOT 3A AND LOT 4, FROM R-S TO R-SM.
2. THIS EXHIBIT WAS COMPILED USING INFORMATION AVAILABLE FROM THE CITY OF MANCHESTER ONLINE GIS MAP.
3. THIS EXHIBIT ILLUSTRATES A CONCEPTUAL LAYOUT FOR A POTENTIAL 32-UNIT TOWNHOUSE DEVELOPMENT ON MAP 797 LOT 3A.



EXHIBIT C

NEIGHBORHOOD MAP EXHIBIT

PREPARED FOR:

TAX MAP 797 LOT 3A & 4

SOUTH MAMMOTH ROAD

MANCHESTER, NEW HAMPSHIRE




DATE: MAR. 2009
 PROJ: 09007
 SCALE: 1"=250'
 SHEET: 1 OF 1

LONDONDEBURY

6-19

FILE: G:\projects\09007\Admin\Zoning.dwg BY: Jeff DATE: 13 Mar 2009 - 2:41pm

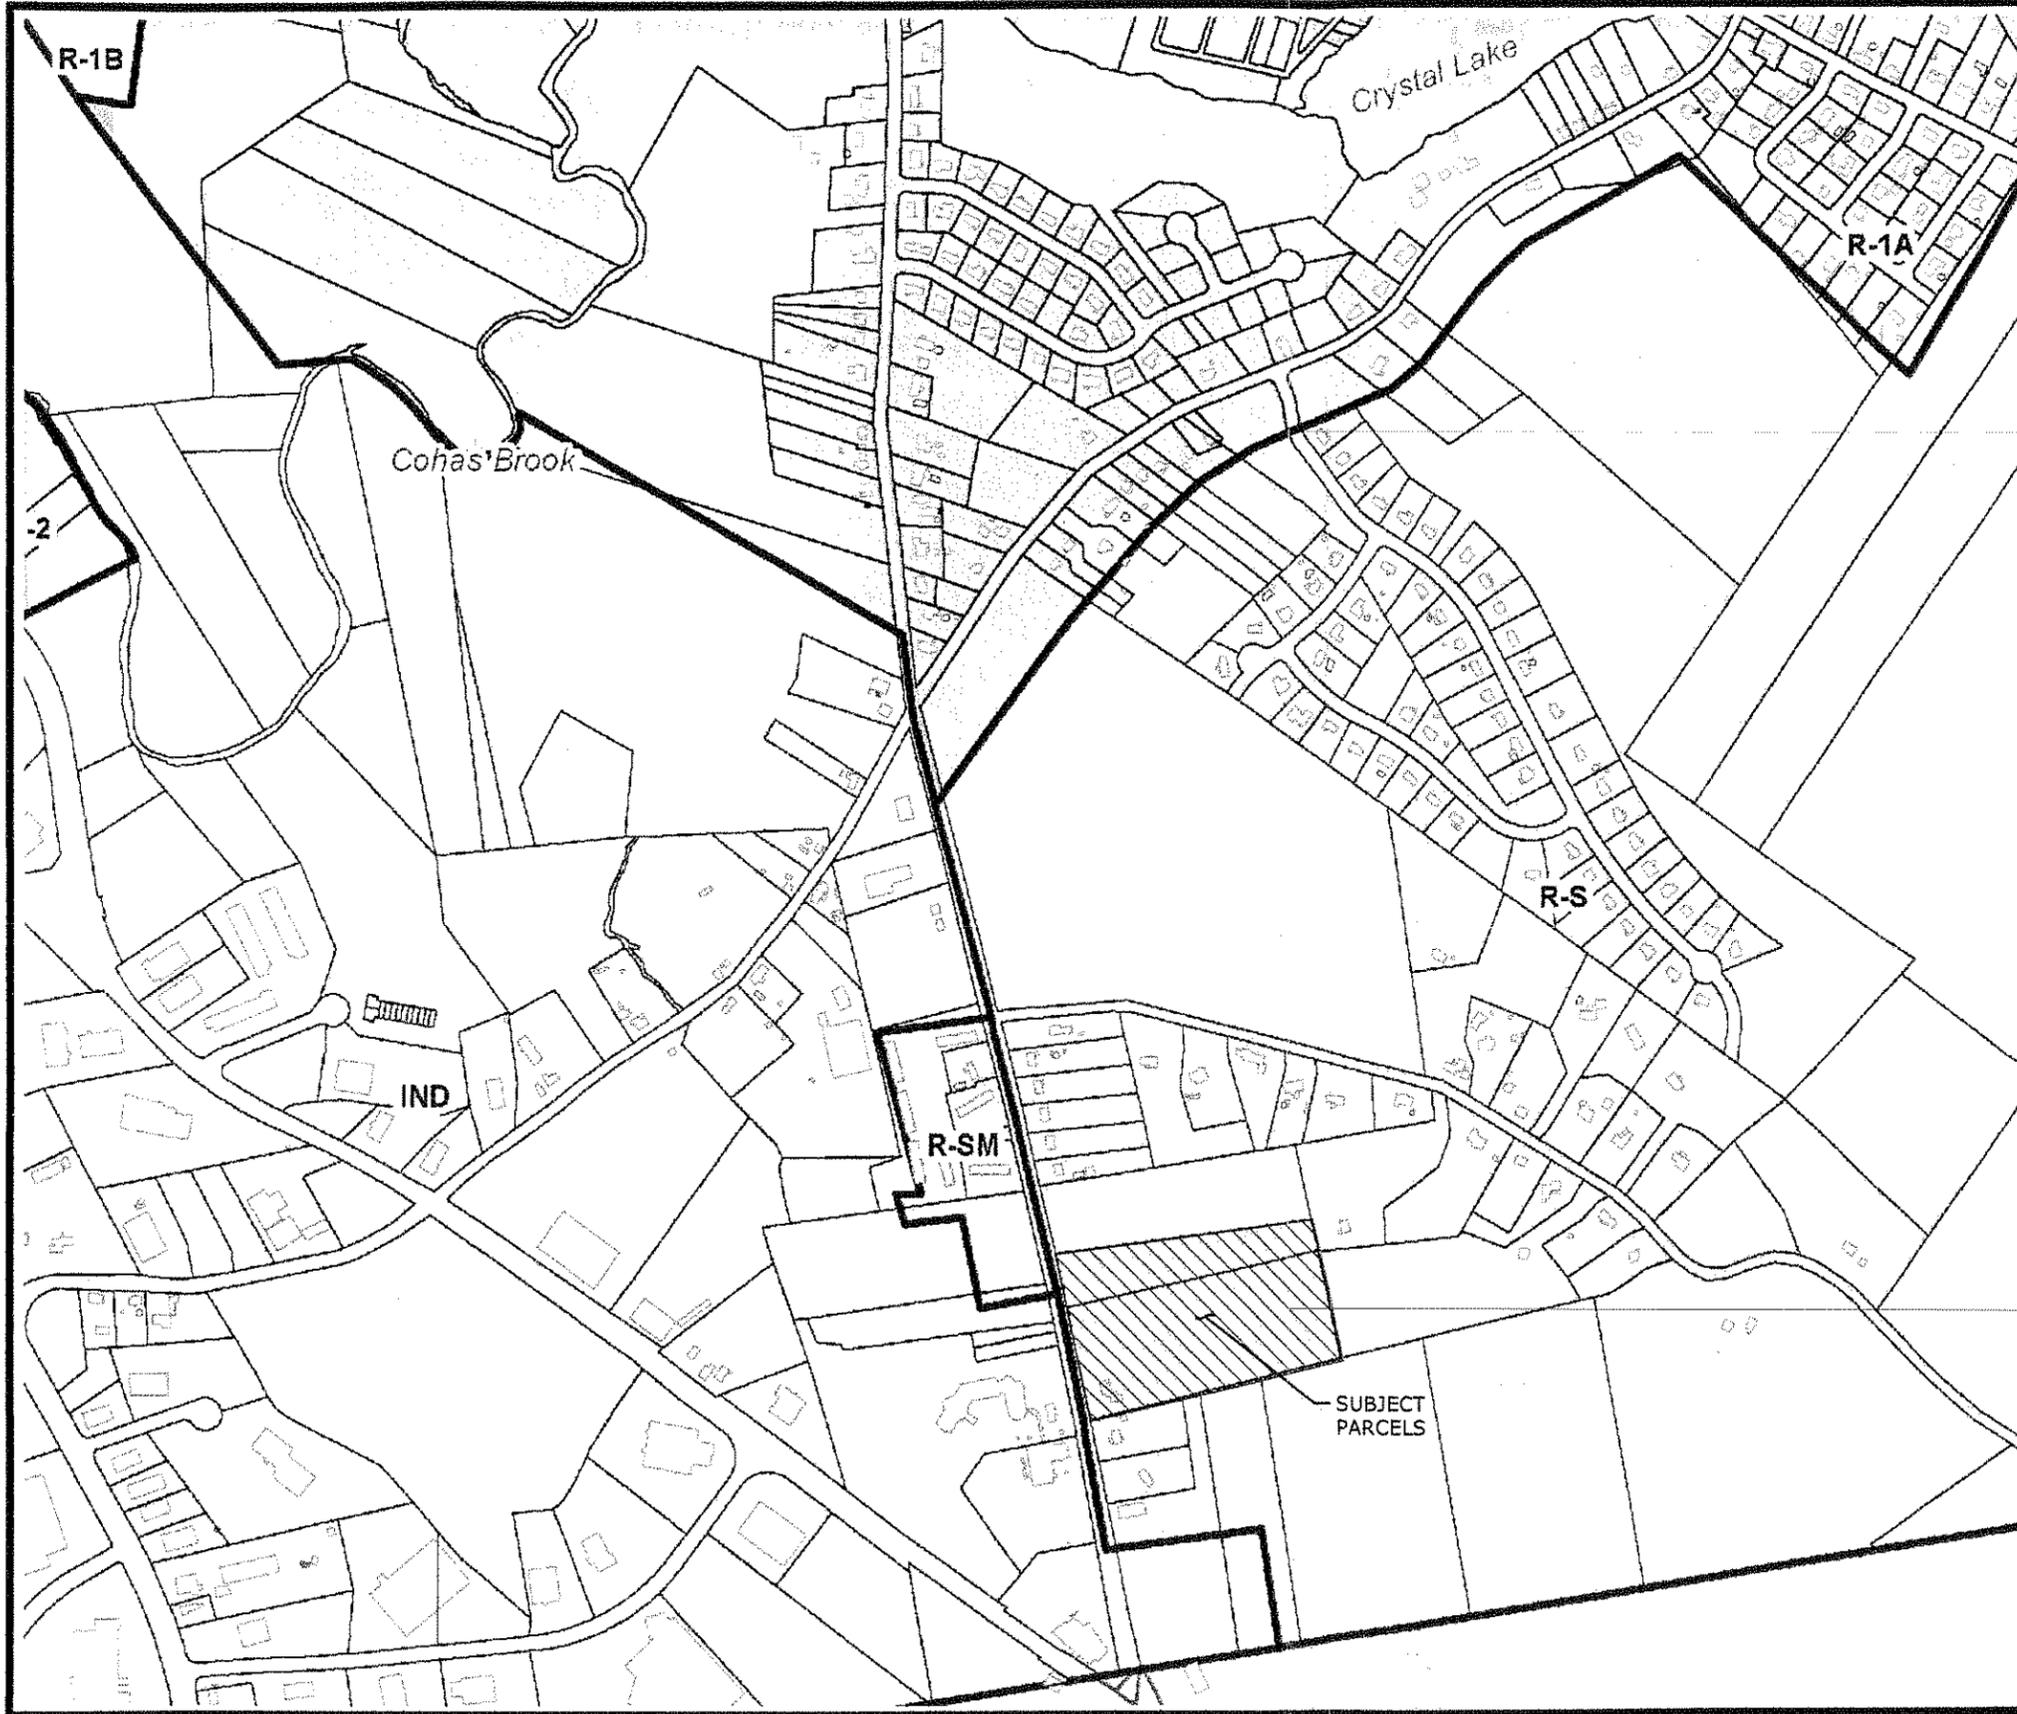

NOTES:

1. THIS EXHIBIT IS INTENDED TO ACCOMPANY A REQUEST TO REZONE THE SUBJECT PARCELS, MAP 797 LOT 3A AND LOT 4, FROM R-S TO R-SM.
2. THIS EXHIBIT WAS COMPILED USING INFORMATION AVAILABLE FROM THE CITY OF MANCHESTER ONLINE GIS MAP.

EXHIBIT B

ZONING MAP EXHIBIT

PREPARED FOR:

TAX MAP 797 LOT 3A & 4

SOUTH MAMMOTH ROAD

MANCHESTER, NEW HAMPSHIRE



Civil Engineering / Land Planning / Construction Services

DATE: MAR. 2009

PROJ: 09007

SCALE: 1"=600'

SHEET: 1 OF 1