
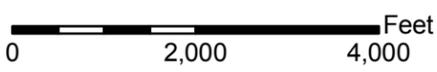


Legend

-  Cohas Brook Sewer Interceptor
-  Existing Sewer
-  Existing Pump Station
-  Cohas Brook Sewer Master Plan Study Area

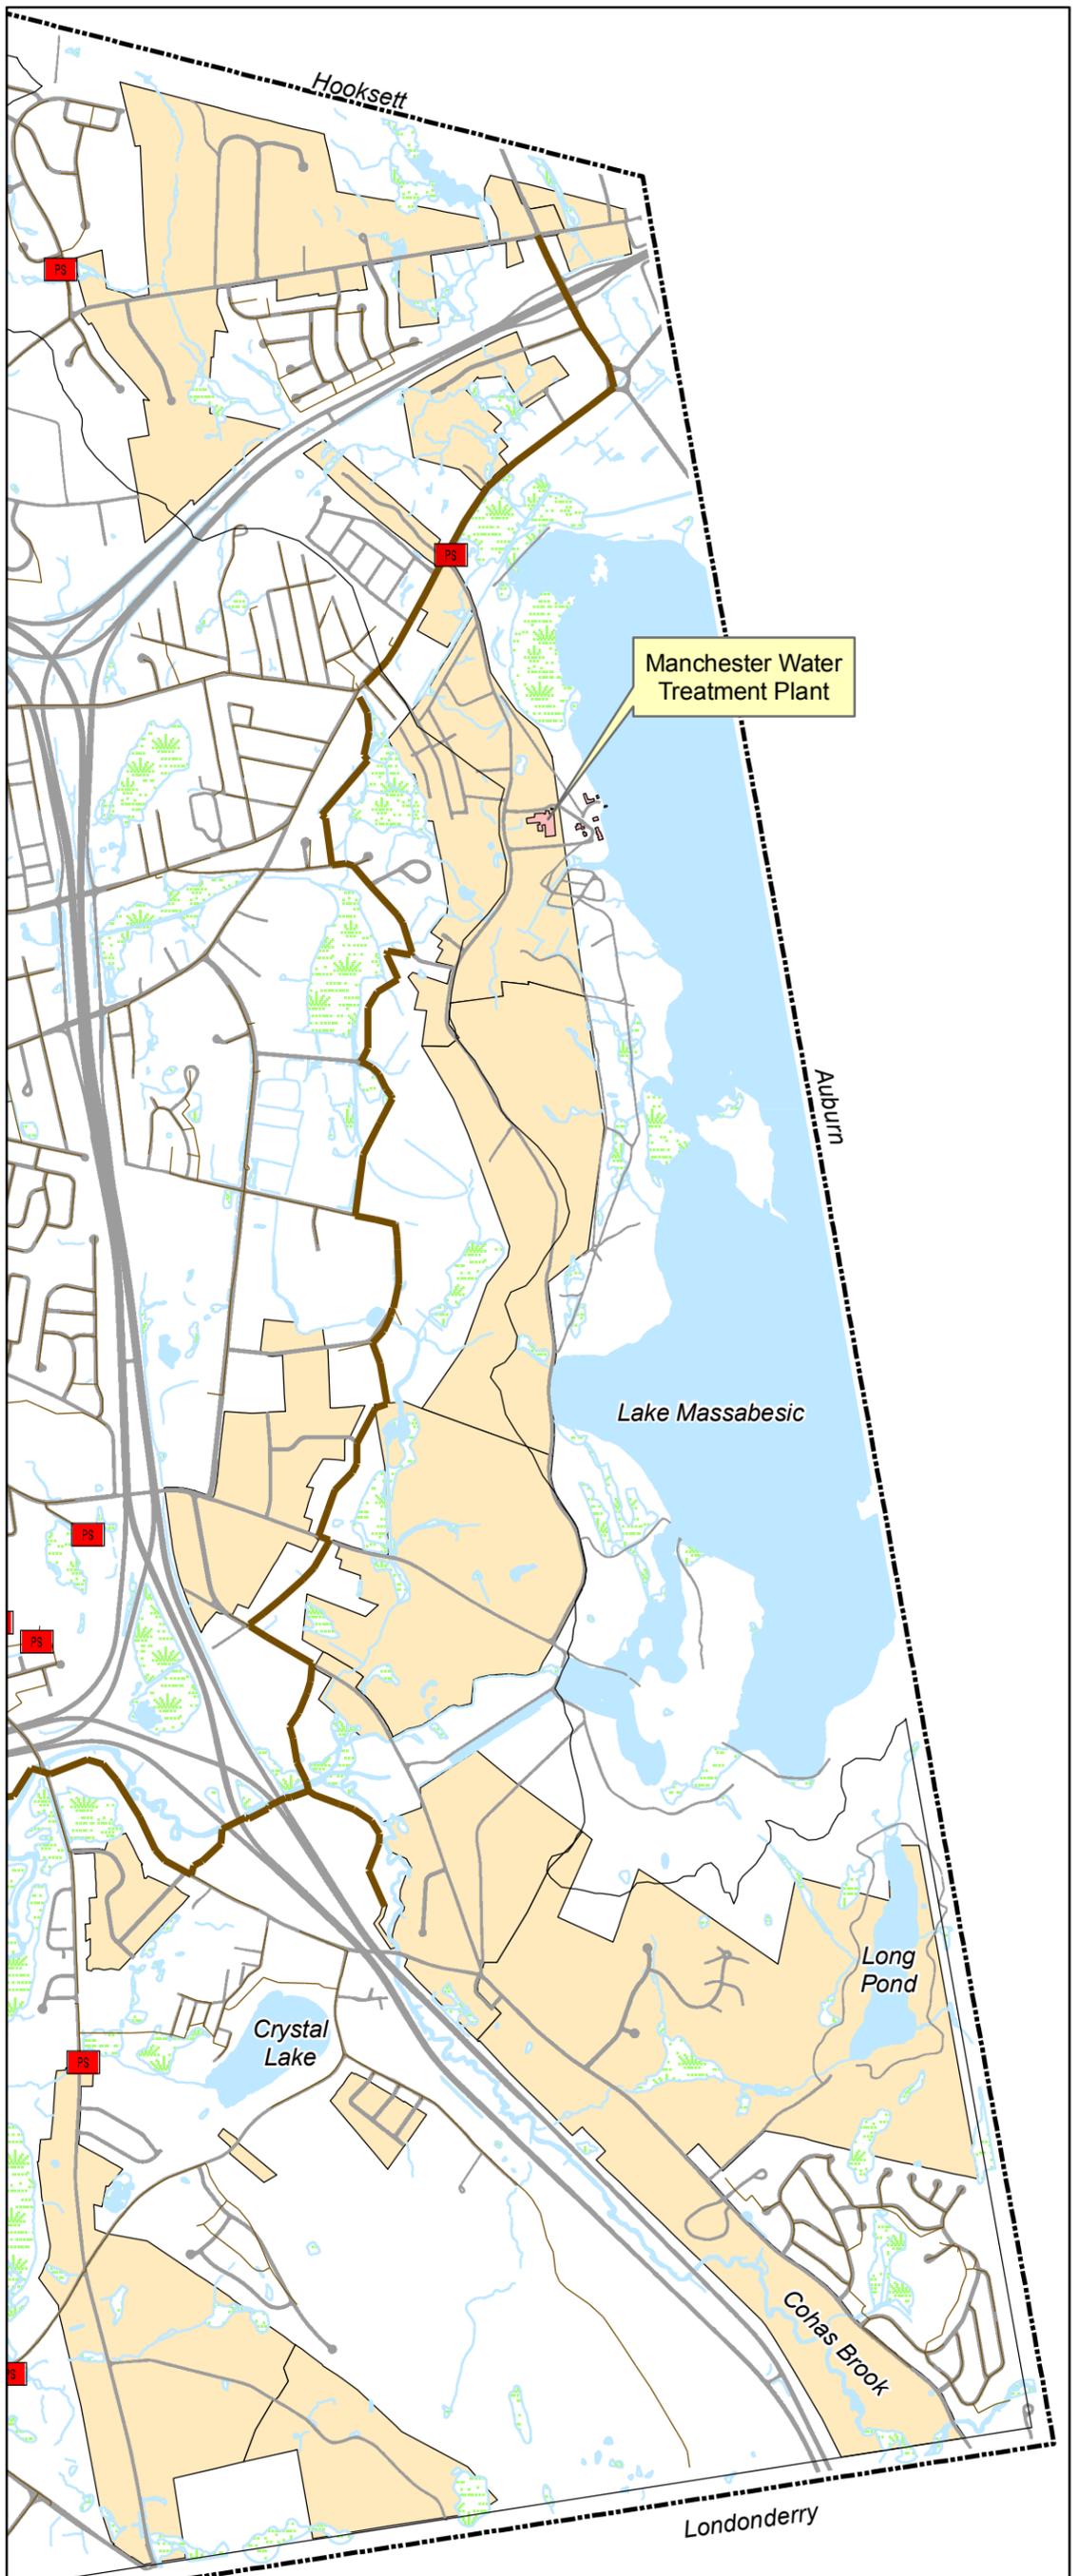

Manchester, New Hampshire
Cohas Brook Sewer Master Plan
Project Area

Figure 2-1